



01 02 03 04

GF Neubau  
BF:143.62 m<sup>2</sup>

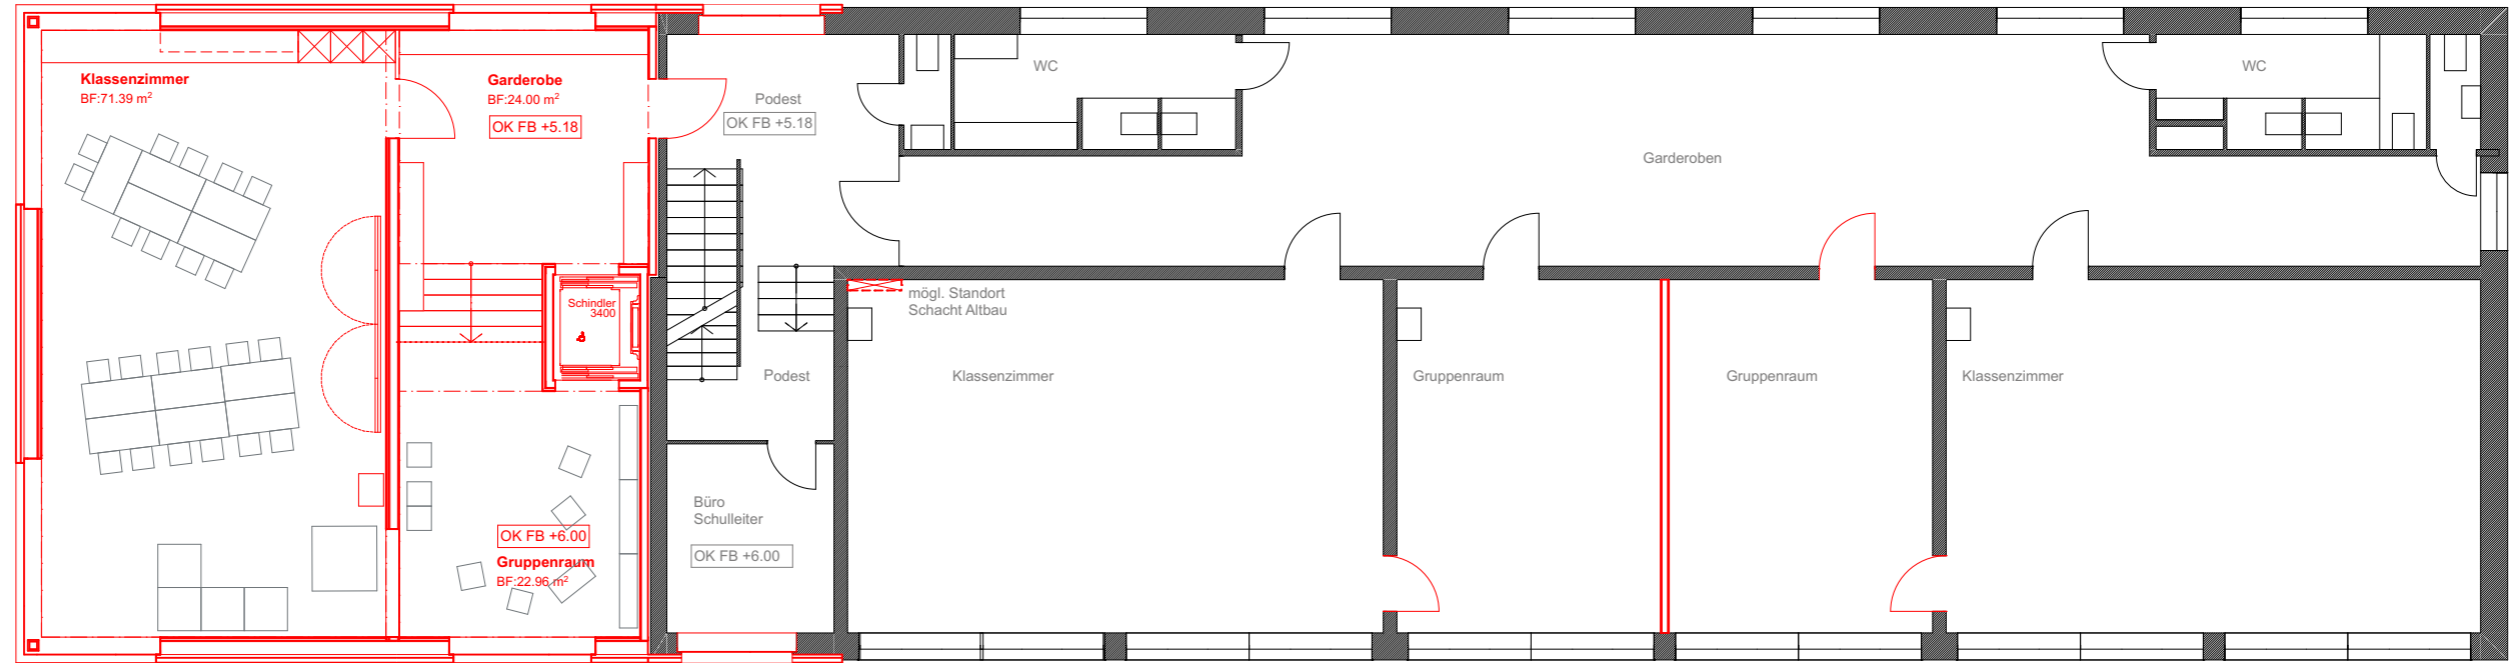

01 02 03 04

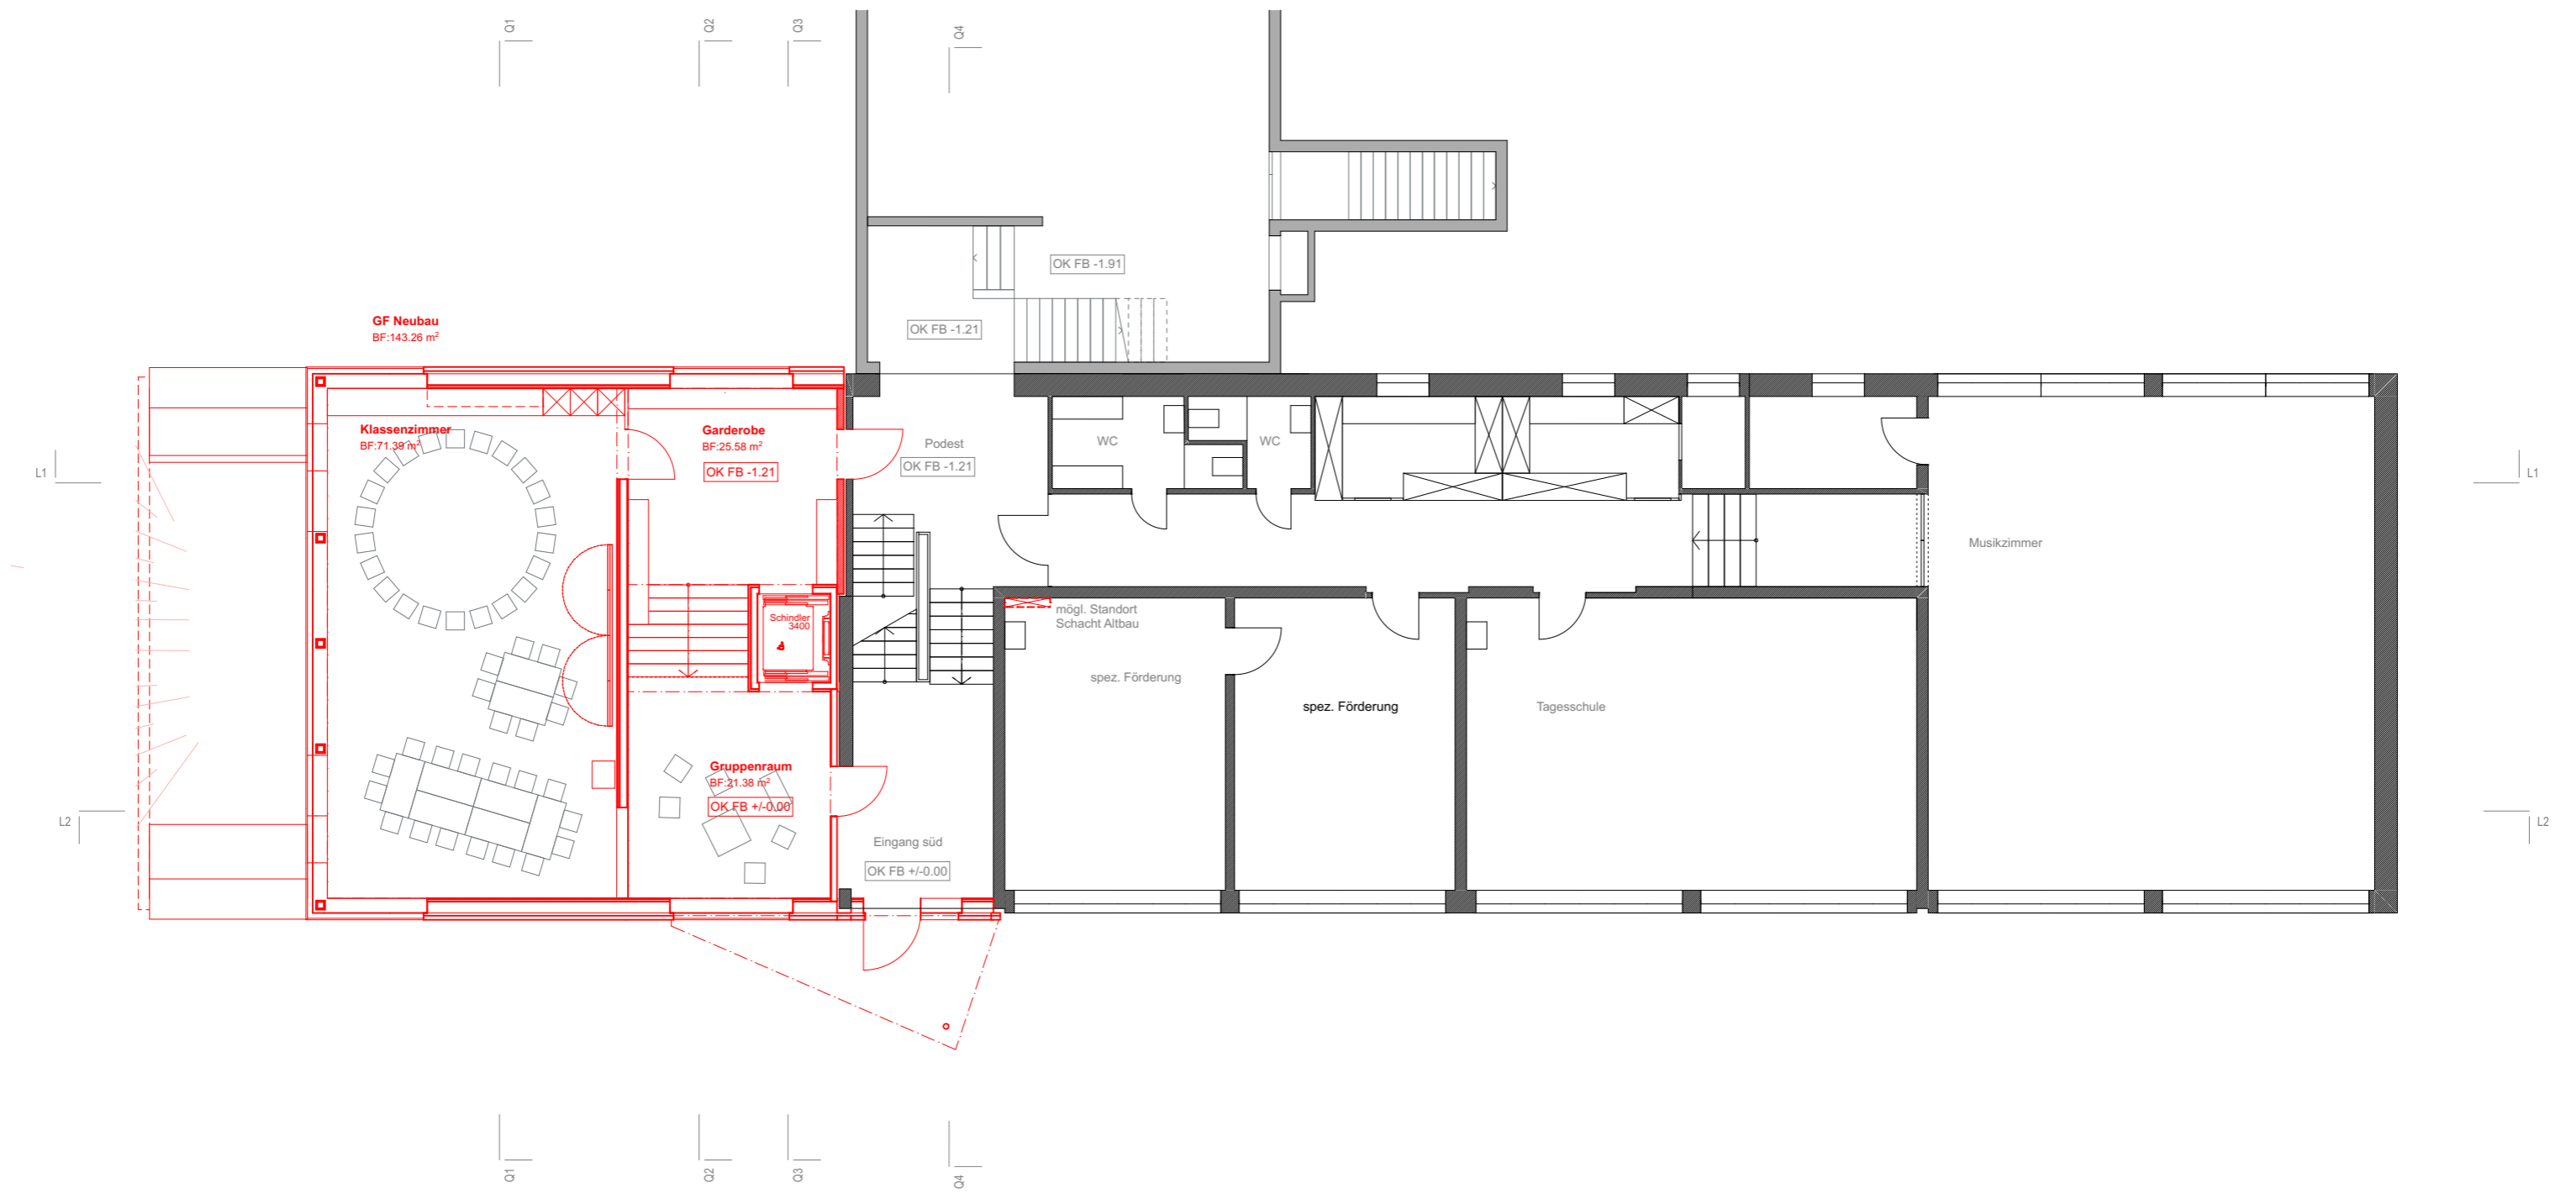

01 02 03 04

GF Neubau  
BF:143.74 m<sup>2</sup>

GF Umbau  
BF:44.68 m<sup>2</sup>



01 02 03 04

